




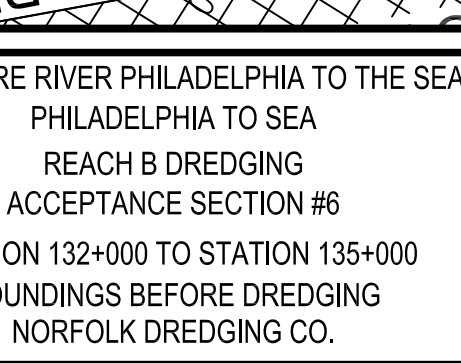


|   |                |            |                                          |                 |
|---|----------------|------------|------------------------------------------|-----------------|
| U.S. ARMY CORPS OF ENGINEERS<br>PHILADELPHIA DISTRICT<br>PHILADELPHIA, PA 19107-3390<br><br><a href="http://www.nap.usace.army.mil">www.nap.usace.army.mil</a> | PROCESSED BY:  |            | PLOT DATE:                               | REVISION<br>REV |
|   | DWN BY:<br>MAG | CKD BY:    | CONTRACT NUMBER:<br>IFB-W912BU-17-C-0020 |                 |
|   | REVIEWED BY:   |            | APPROVED BY:                             |                 |
|   | SURVEY DATE:   | VESSEL:    | PLOTTED BY:                              |                 |
| DWG SCALE:<br>1" = 100'   |                | FILE NAME: |                                          |                 |

[illegible][illegible]

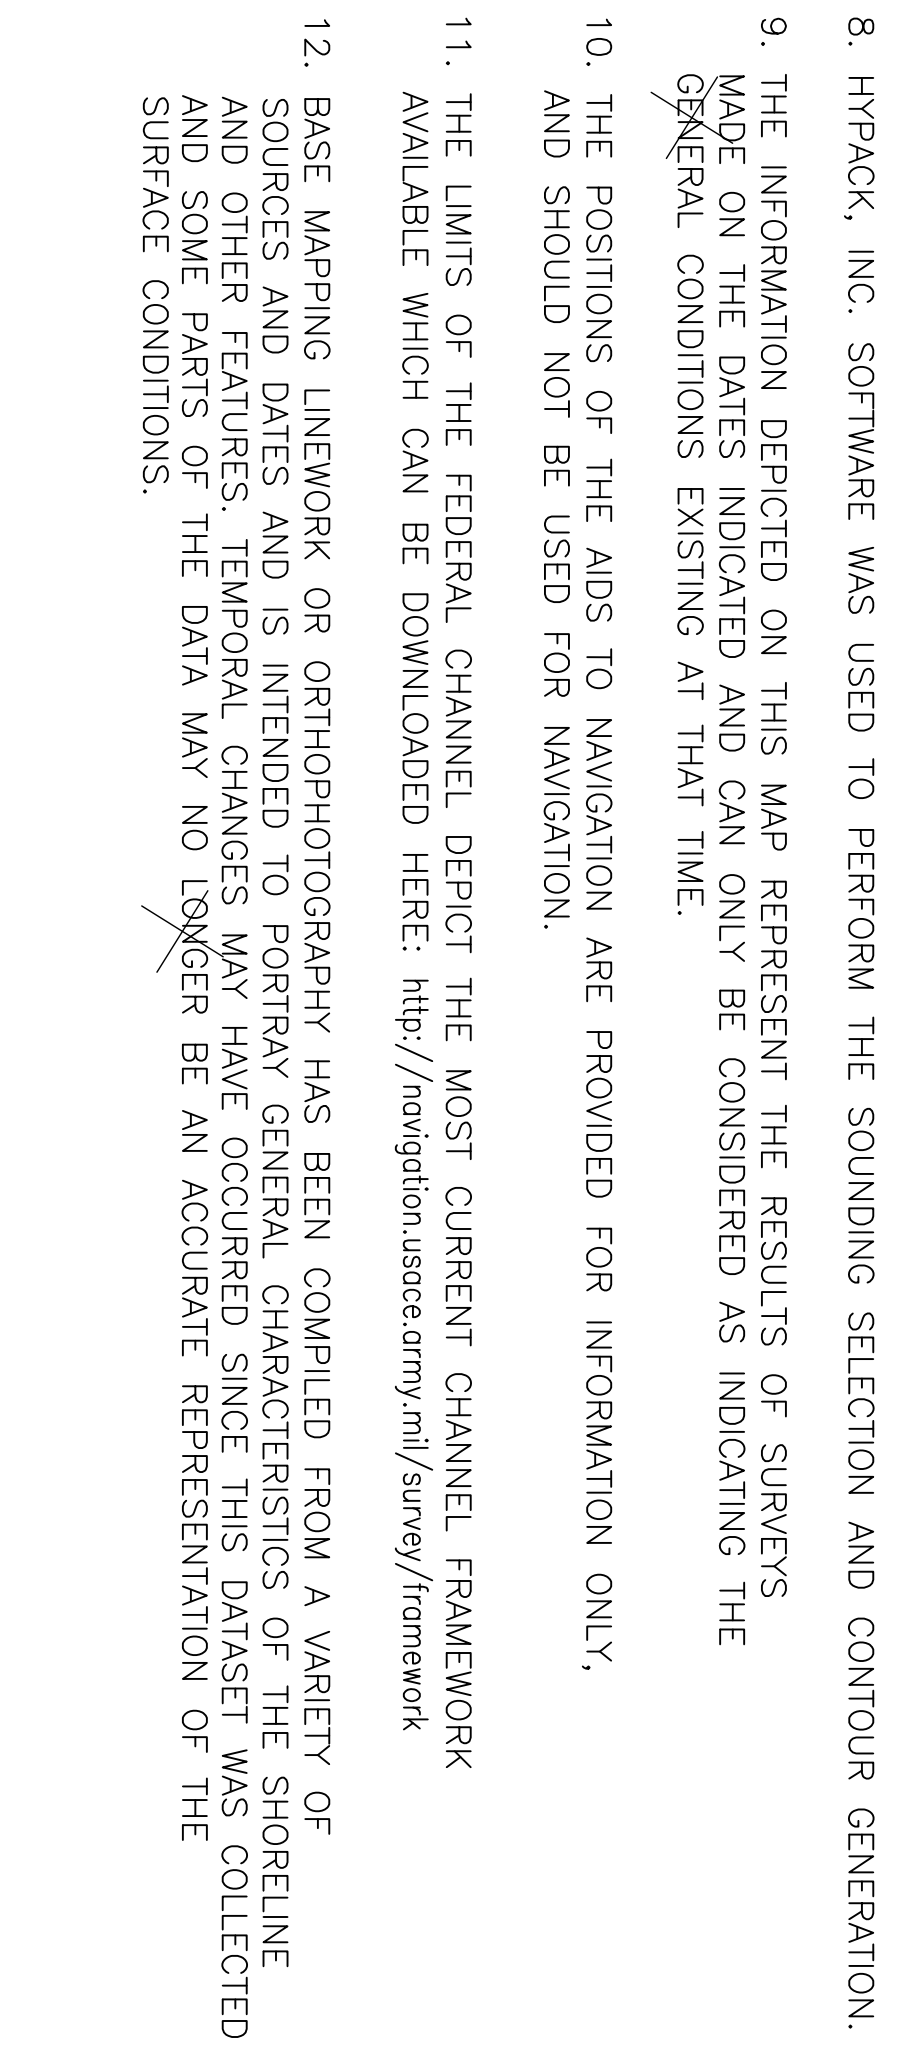

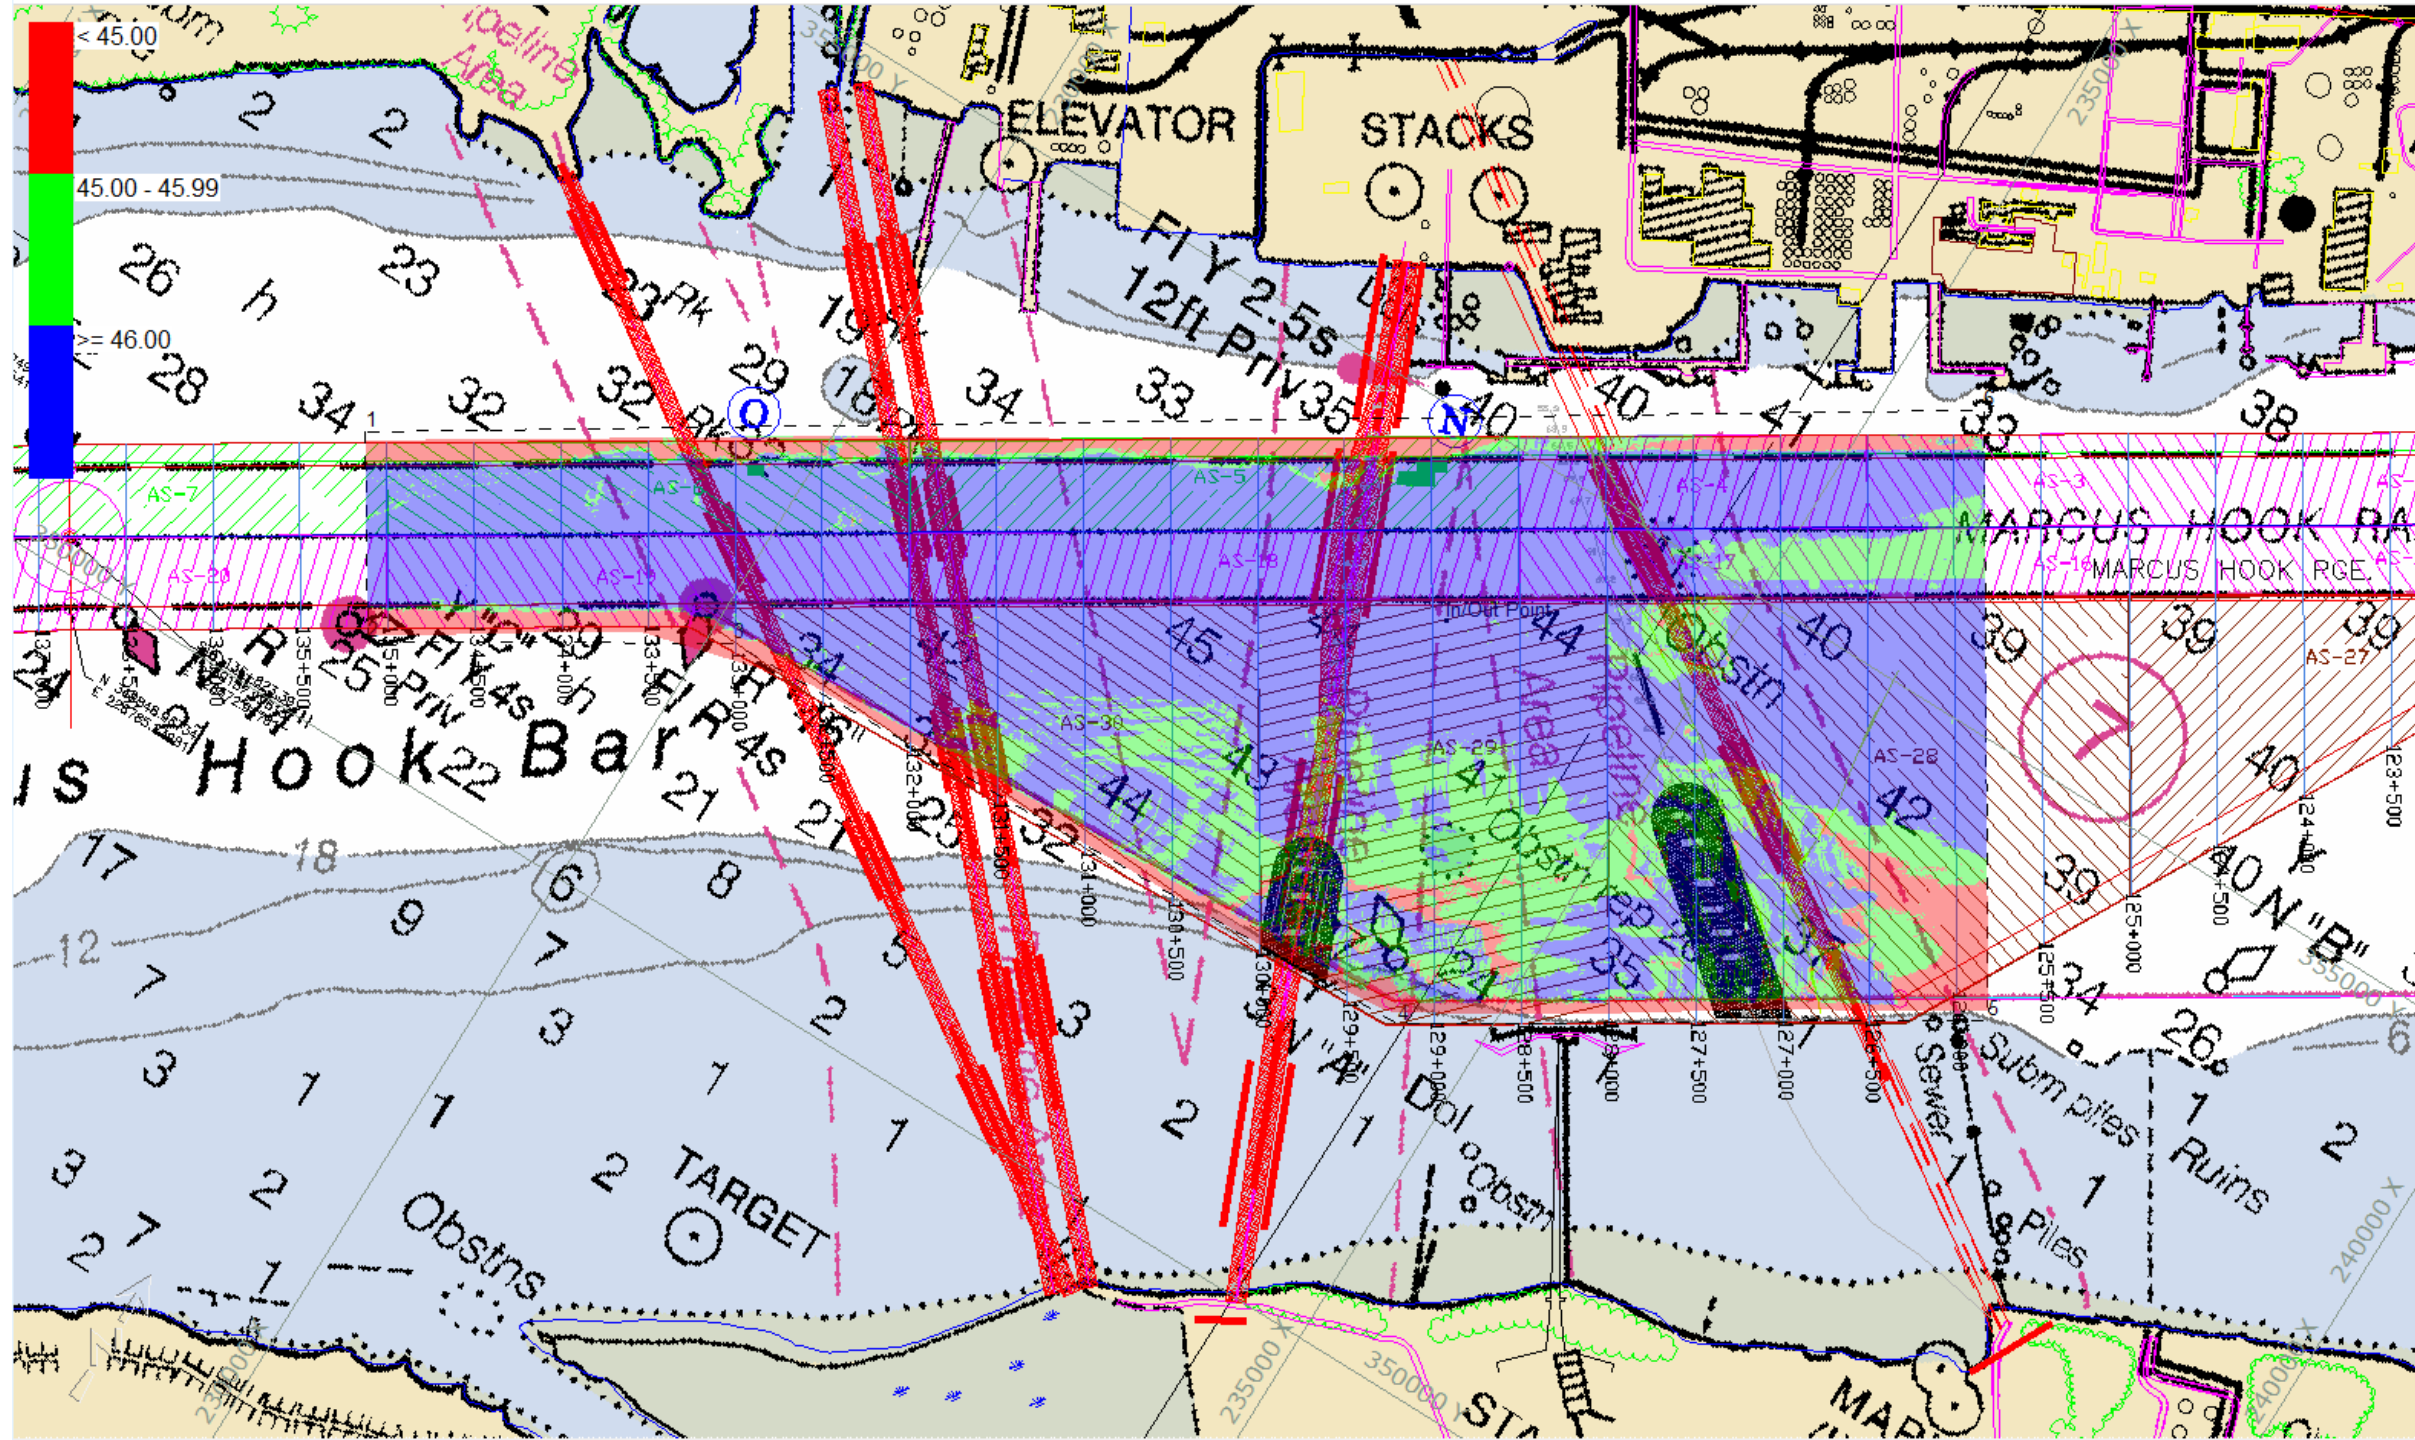

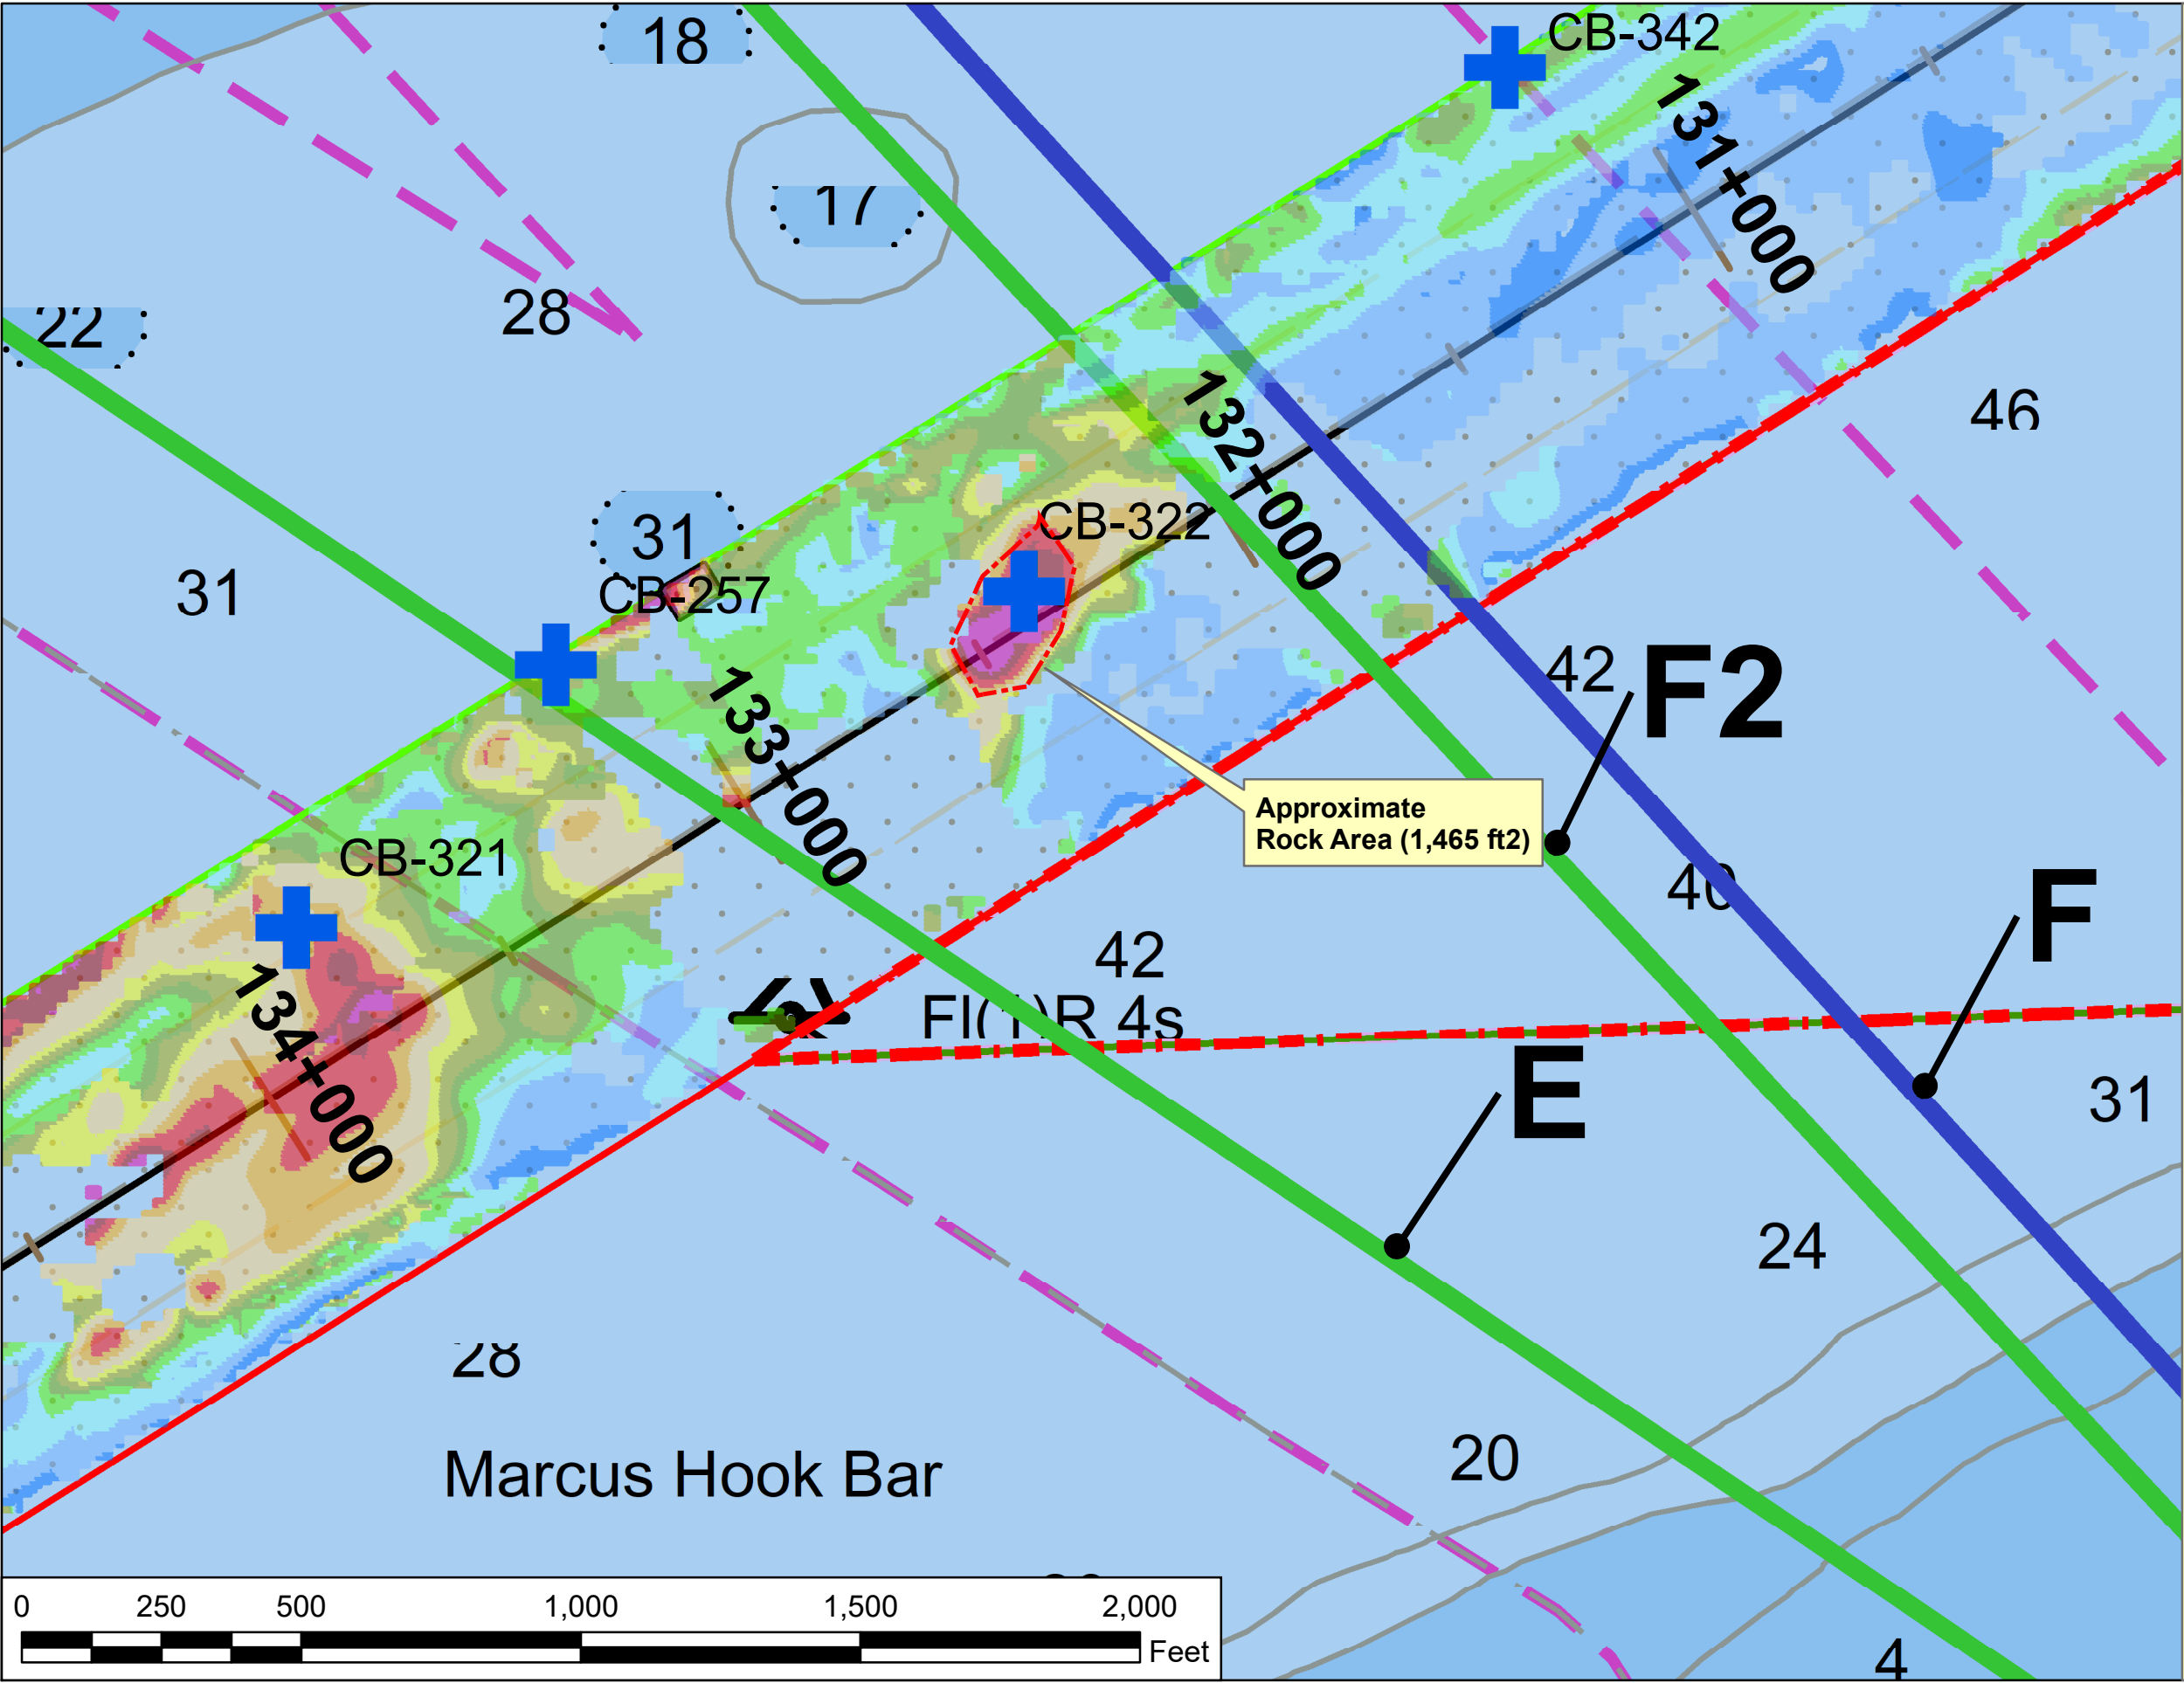

## Legend

**Delaware\_River\_Uilities**

- Abandoned, Electrical\_Cable
- Abandoned, Natural\_Gas
- Active, Electric\_Overhead
- Active, Fiber\_Optic
- Active, Natural\_Gas
- Active, Nitrogen
- Active, Petroleum\_Products
- Active, Telephone
- Inactive, N/A
- Inactive, Natural\_Gas

1 inch = 300 feet